



ALL DIMENSIONS TO BE VERIFIED
ON SITE AND THE
ARCHITECT INFORMED
OF ANY DISCREPANCY.

REVISION

DATE

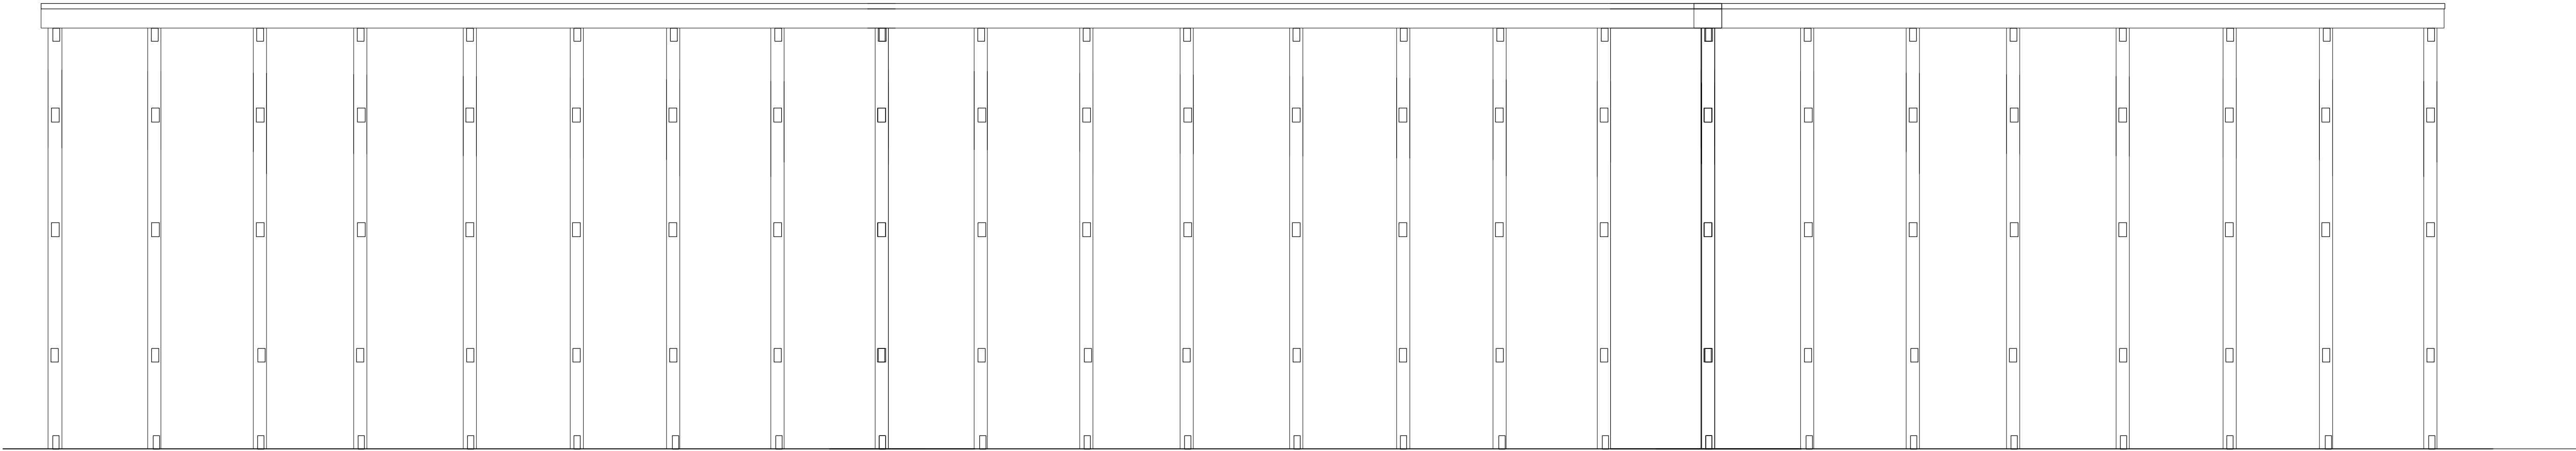

ELEVATION (RACKING VARIES IN LENGTH SEE SITE PLAN)

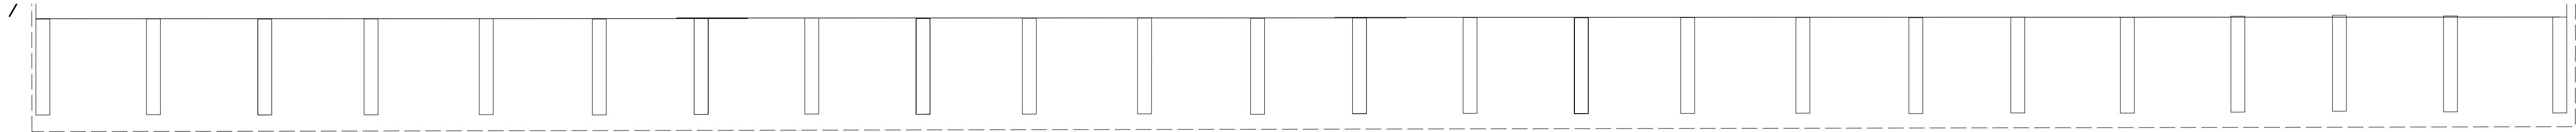


PLAN (RACKING VARIES IN LENGTH SEE SITE PLAN)

STEEL CONSTRUCTION
WITH PROFILED STEEL ROOF

SIDES OF RACKING
LEFT OPEN TO ALLOW
ACCESS FOR LOADING

NEW RACKING

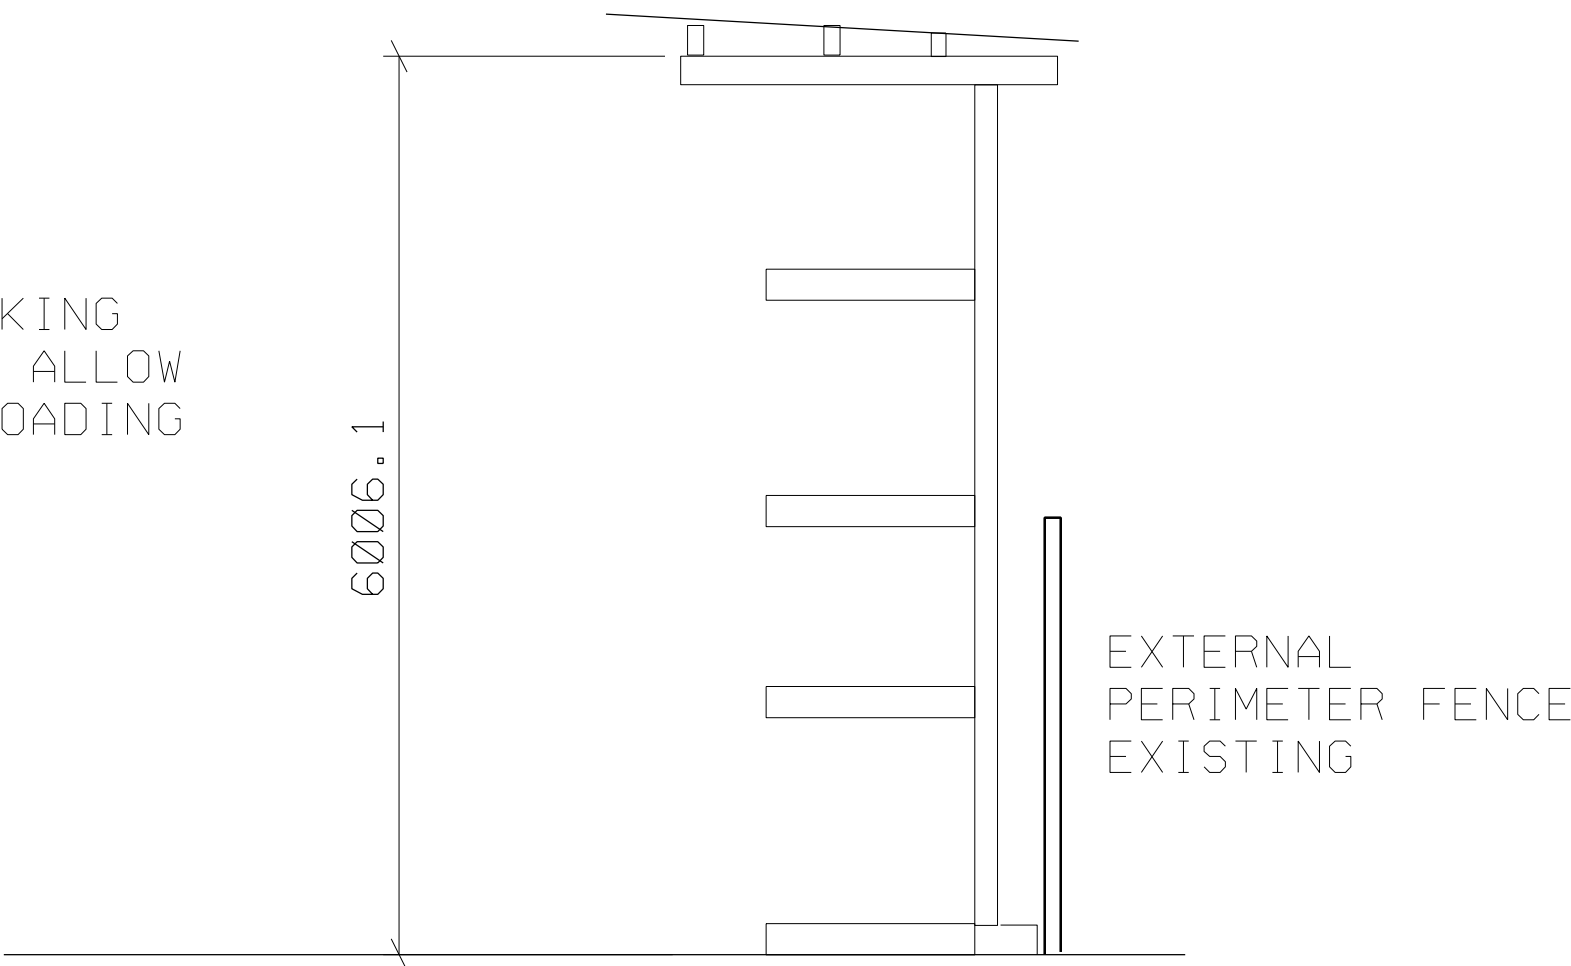

SECTION / ELEVATION

PILGRIM
Associates

UNIT 5, NILE MILL A,
FIELDS NEW ROAD
CHADDERTON,
OLDHAM,
GREATER MANCHESTER
OL9 8NH
TEL & FAX: 0161 627 1536

CHARTERED ARCHITECTS
CHARTERED SURVEYORS

DRAWN

DATE

SCALE

DRAWING NO.