
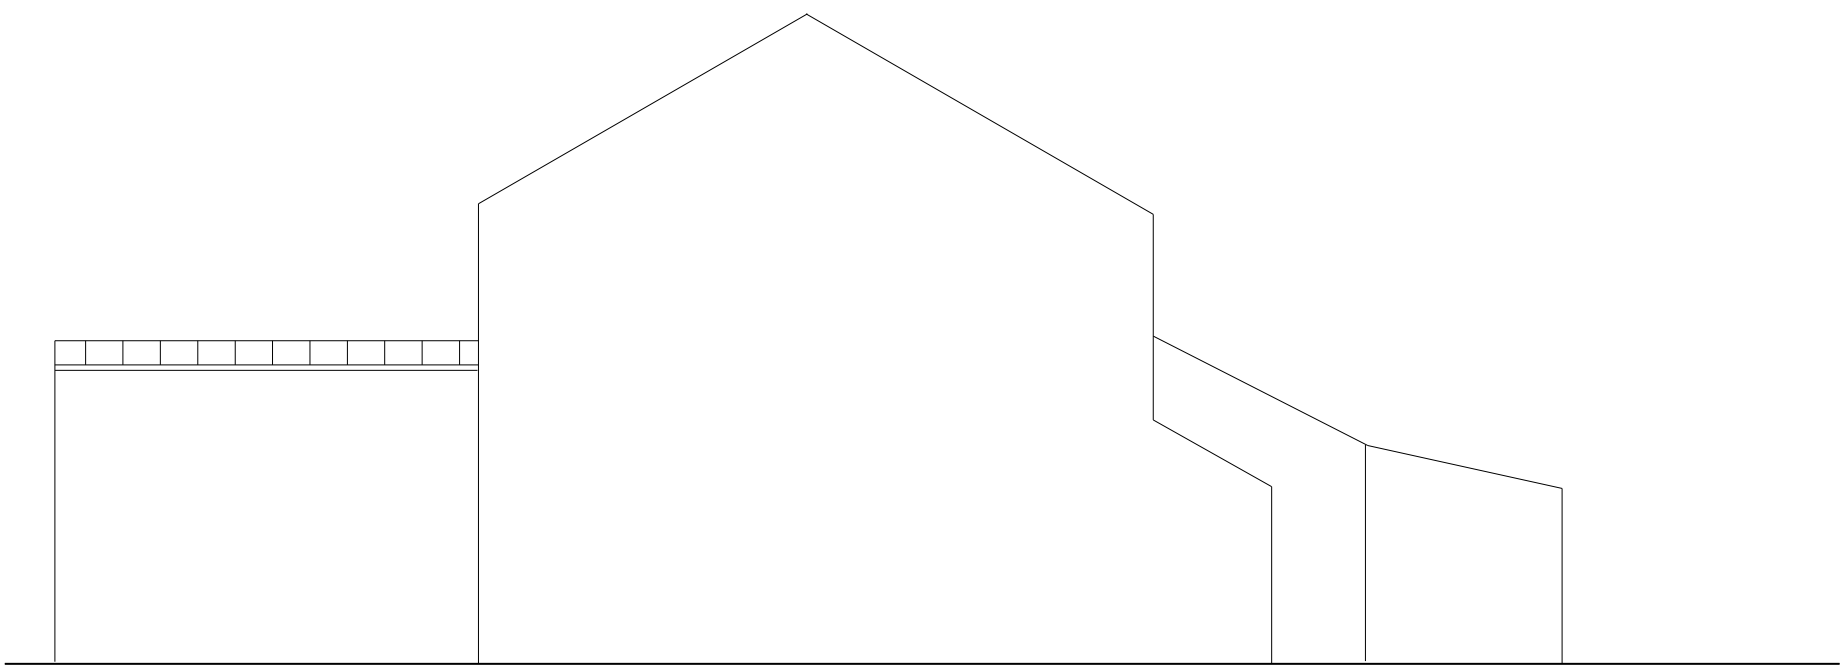



ALL DIMENSIONS TO BE VERIFIED
ON SITE AND THE
ARCHITECT INFORMED
OF ANY DISCREPANCY.

REVISION


DATE

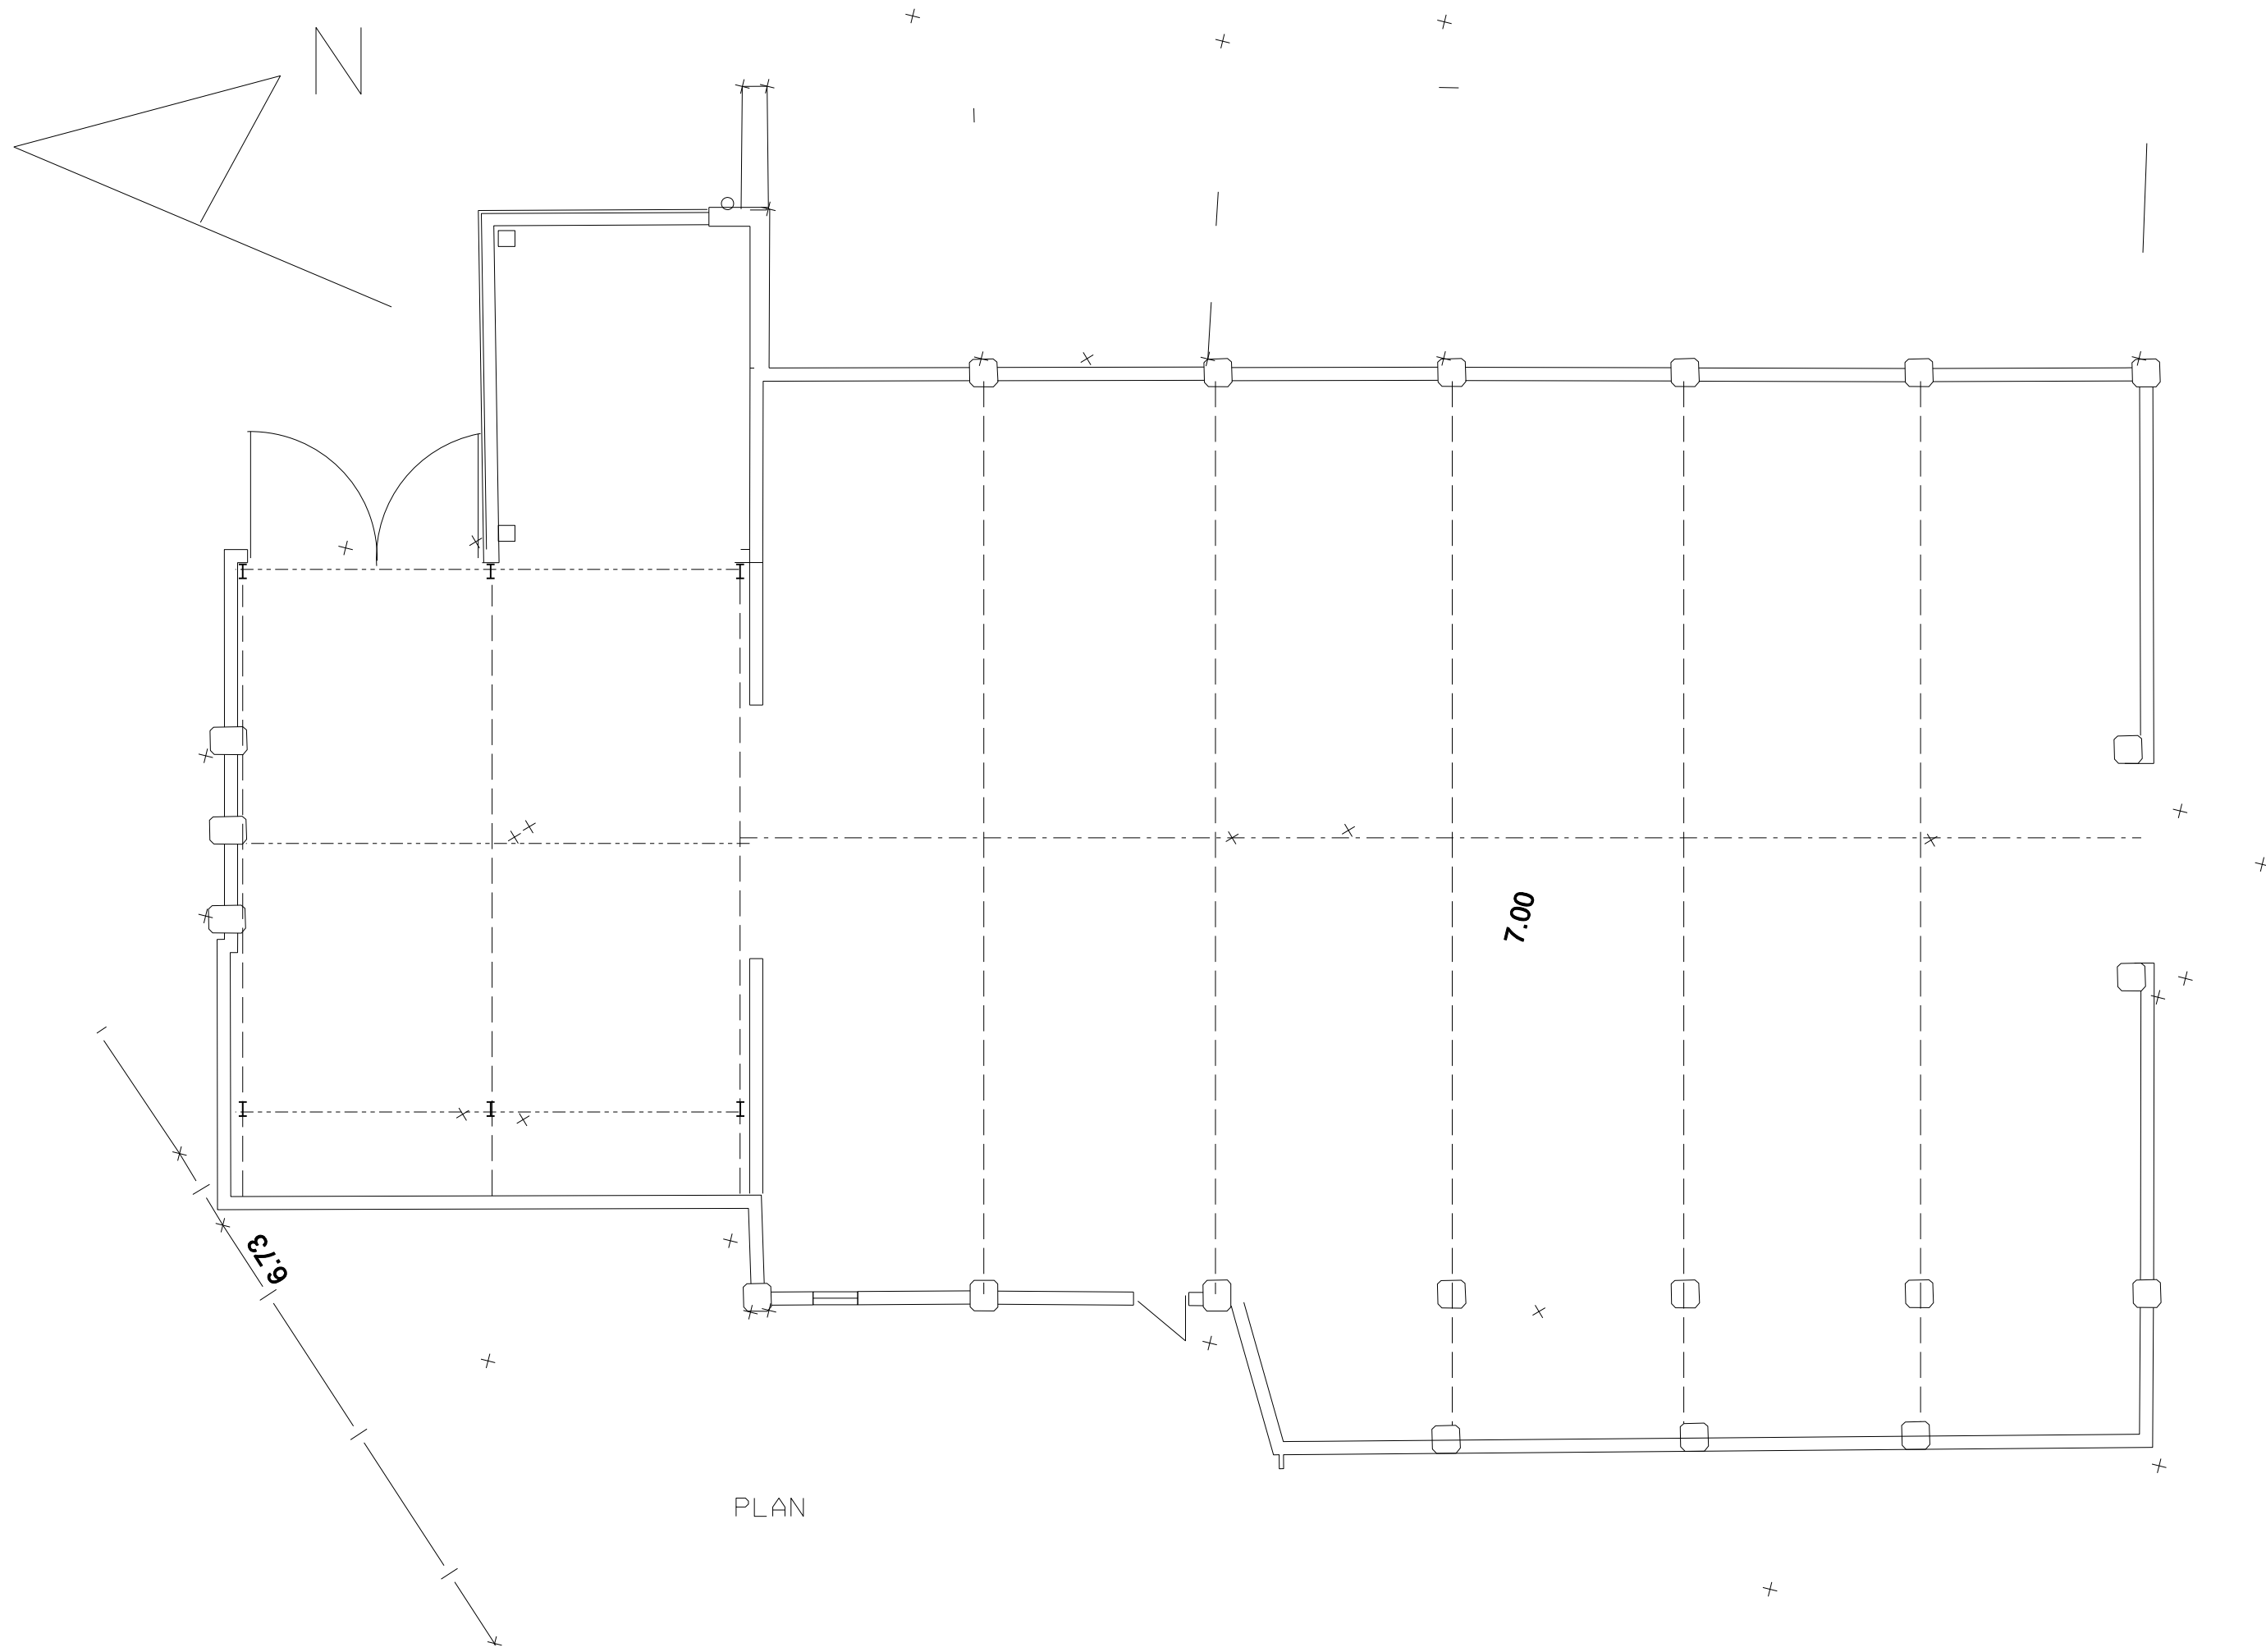


SOUTH ELEVATRION

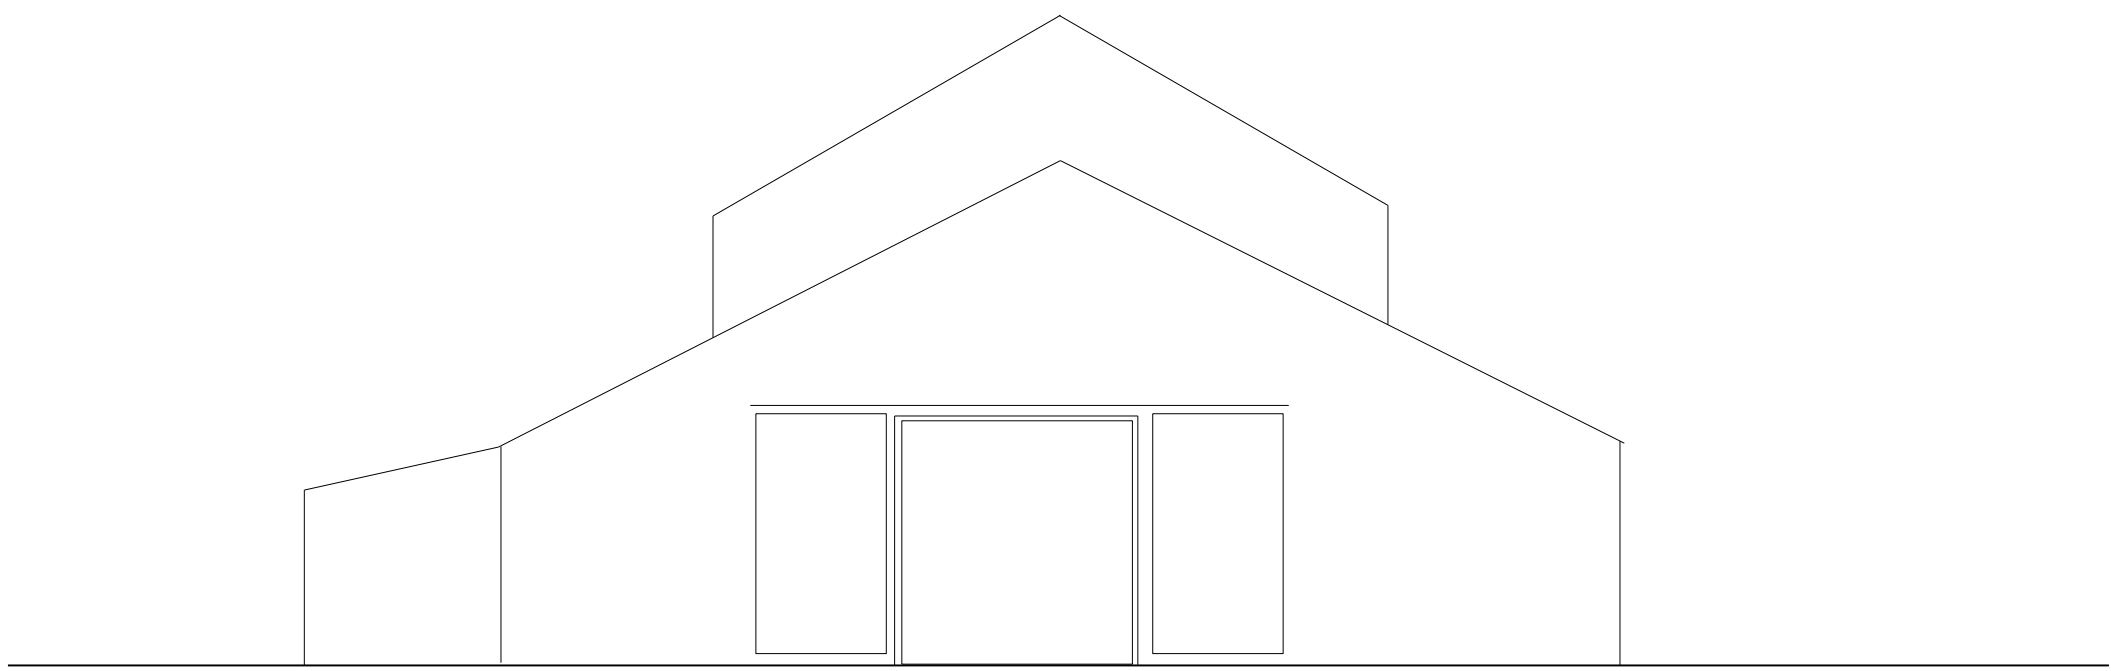

NORTH ELEVATRION

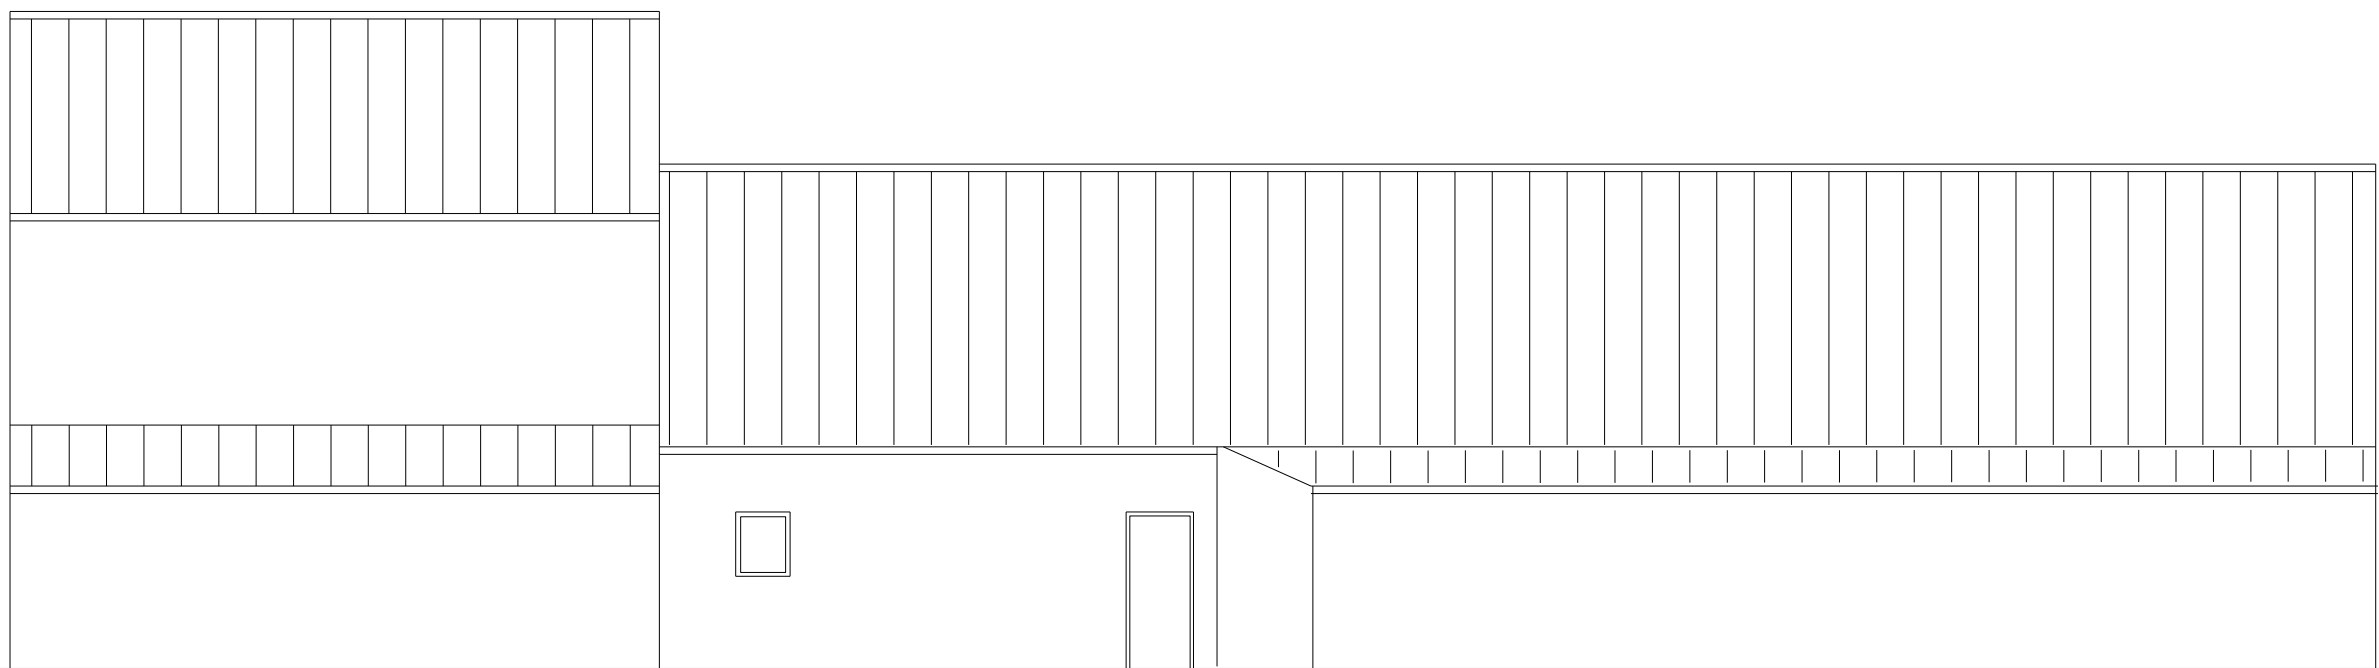

EAST ELEVATRION

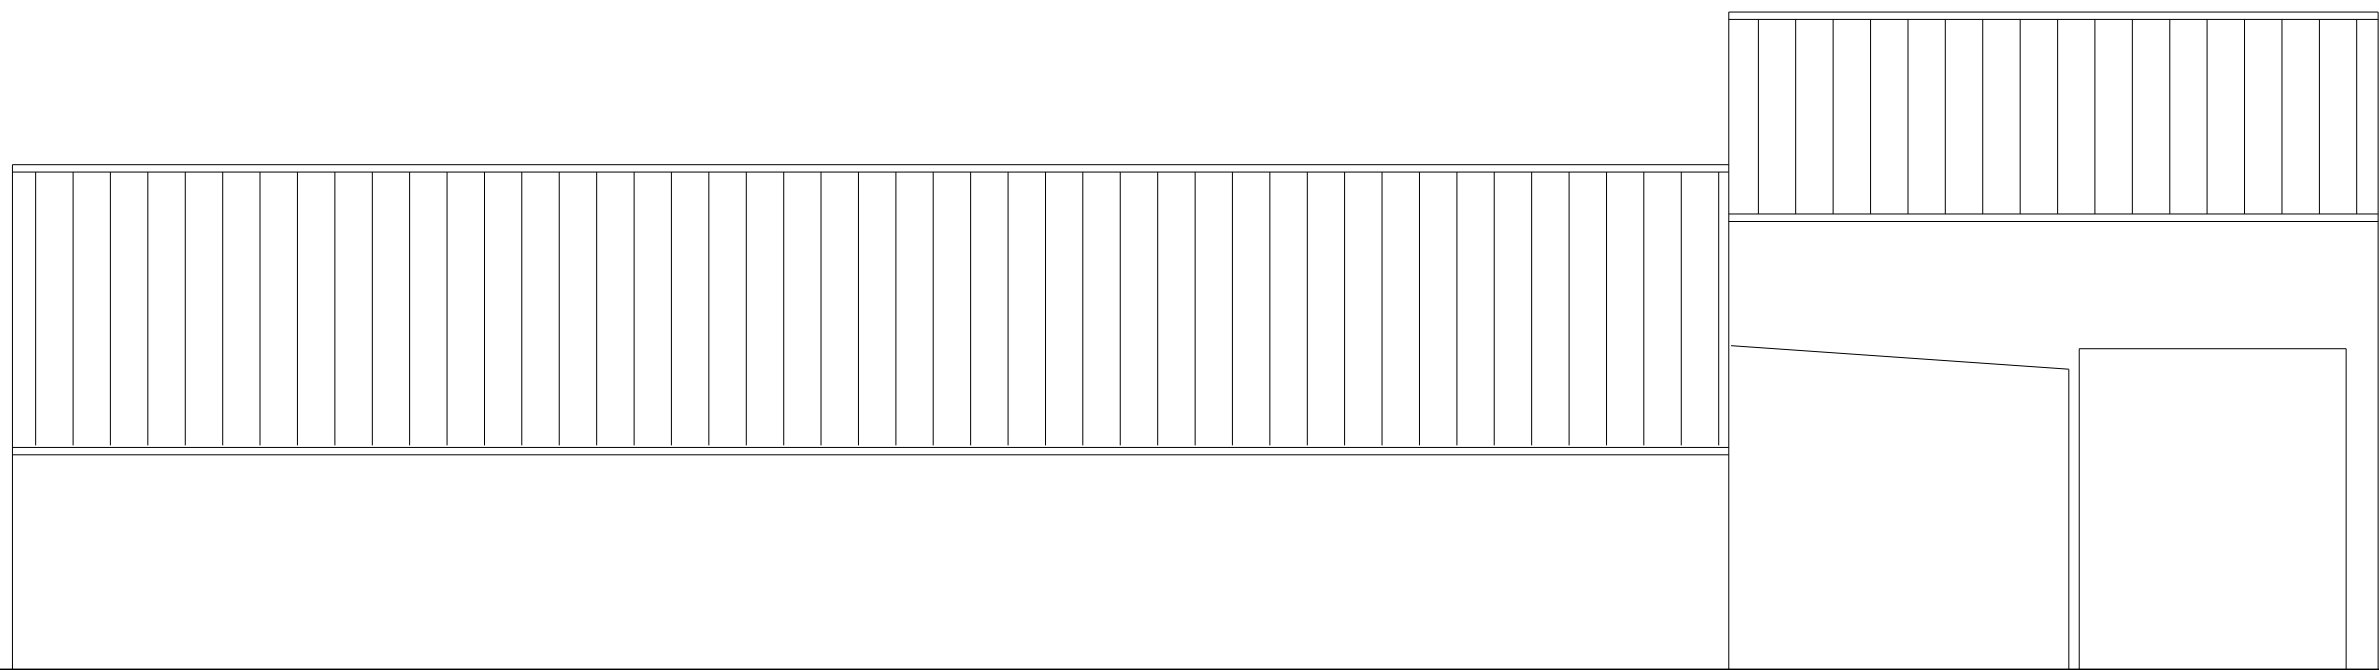

WEST ELEVATRION

PILGRIM Associates

UNIT 5, NILE MILL A,
FIELDS NEW ROAD
CHADDERTON,
OLDHAM,
GREATER MANCHESTER
OL9 8NH
TEL & FAX: 0161 627 1536

CHARTERED ARCHITECTS
CHARTERED SURVEYORS

HOWARTH TIMBER CHESTER

DRAWN	DATE	SCALE
1.	100 AT A1	OCTOBER 2018

EXISTING BUILDING

DRAWING NO.
2036-05